


# APOLLO PROPOSED V.F.D. COMMUNITY CENTER - FLOOR PLAN

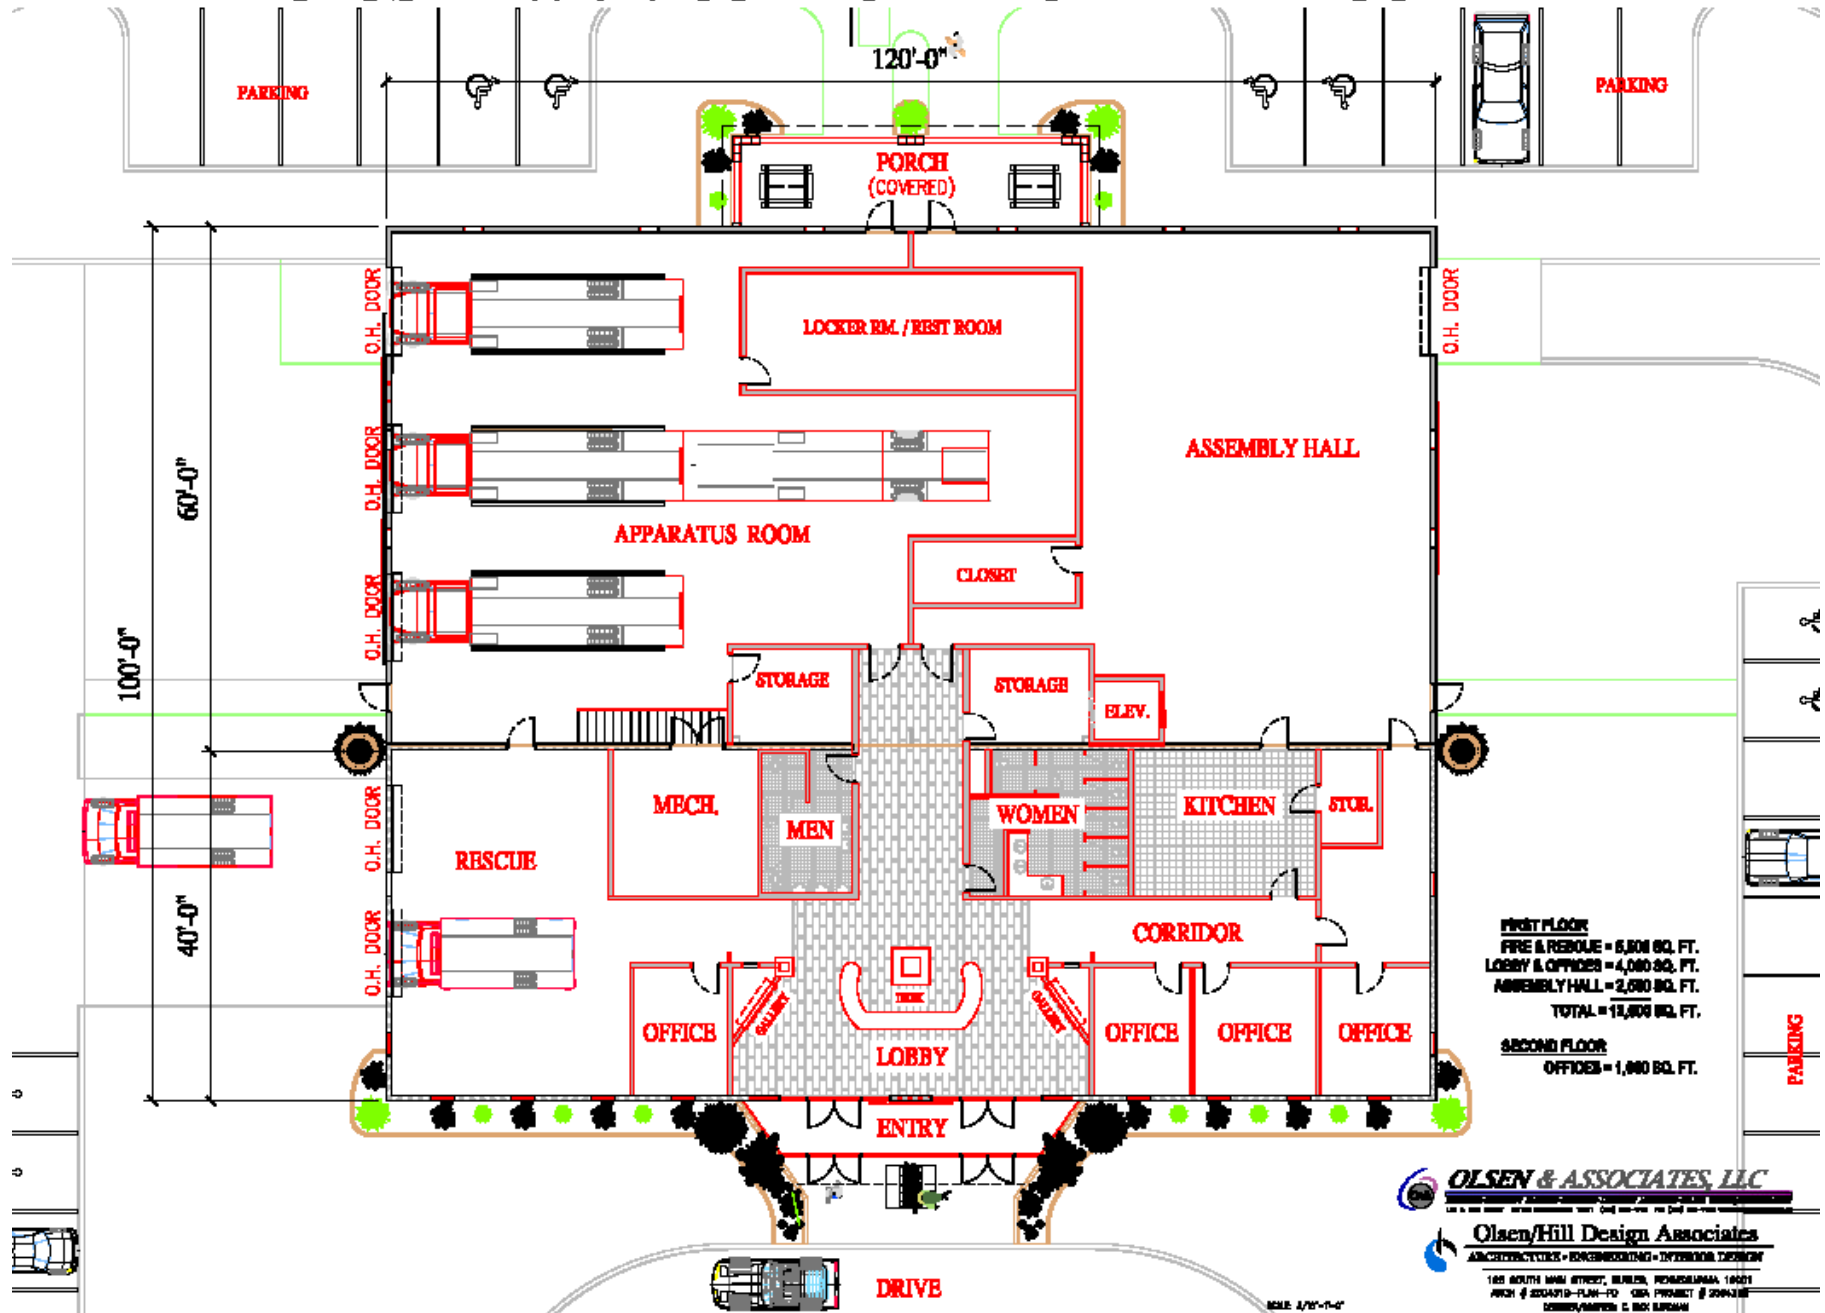

**OLSEN & ASSOCIATES, LLC**  
 ARCHITECTURE • ENGINEERING • INTERIOR DESIGN  
**Olsen/Hill Design Associates**  
 ARCHITECTURE • ENGINEERING • INTERIOR DESIGN  
